


9008

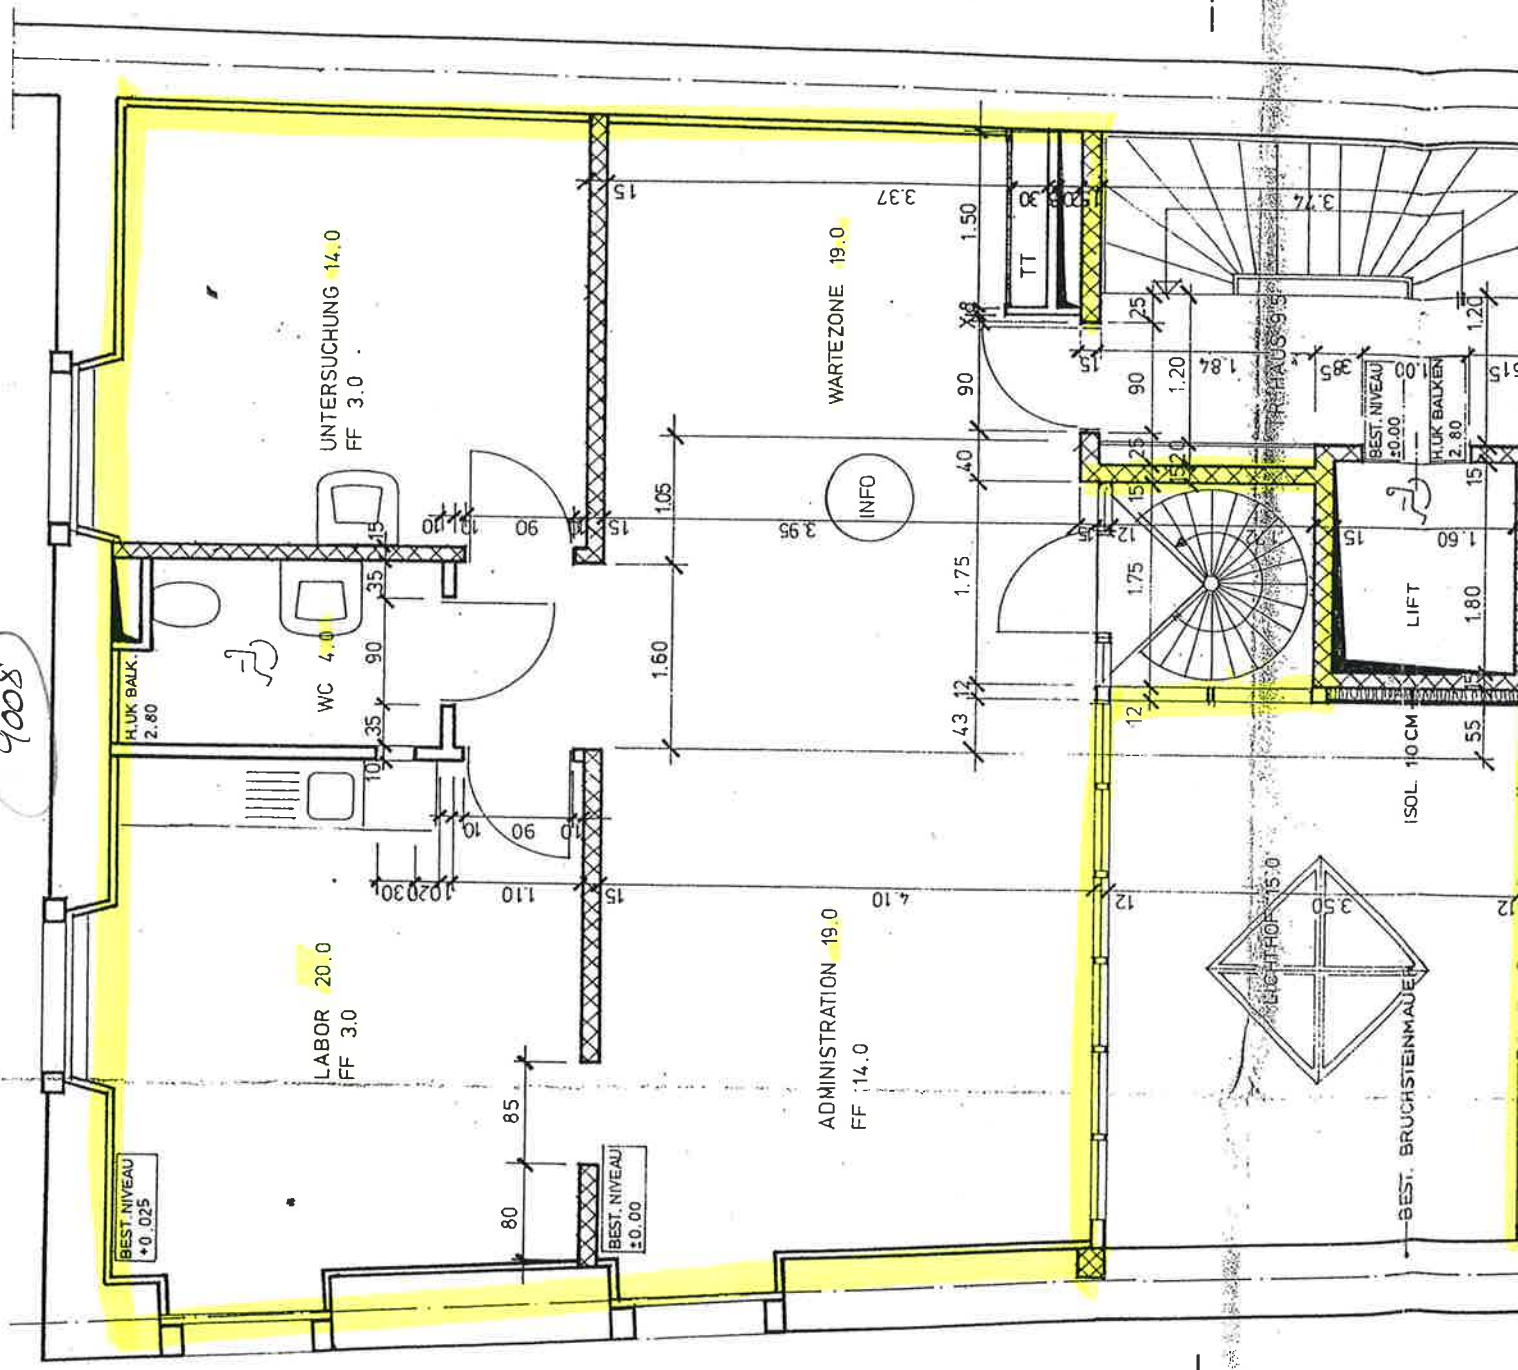

BEST. NIVEAU
+0.025

LABOR 20.0
FF 3.0

WC 4.0

UNTERSUCHUNG 14.0
FF 3.0

ADMINISTRATION 19.0
FF 14.0

INFO

WARTZONE 19.0

BEST. BRUCHSTEINMAUER

ISOL. 10 CM

LIFT

BEST. NIVEAU
±0.00

H.LUK BALKEN
2.80

LICHTHOF 15.0

B

B